



zijpodium L
 143 126
 144 127
 145 128
 0000 0000

9750

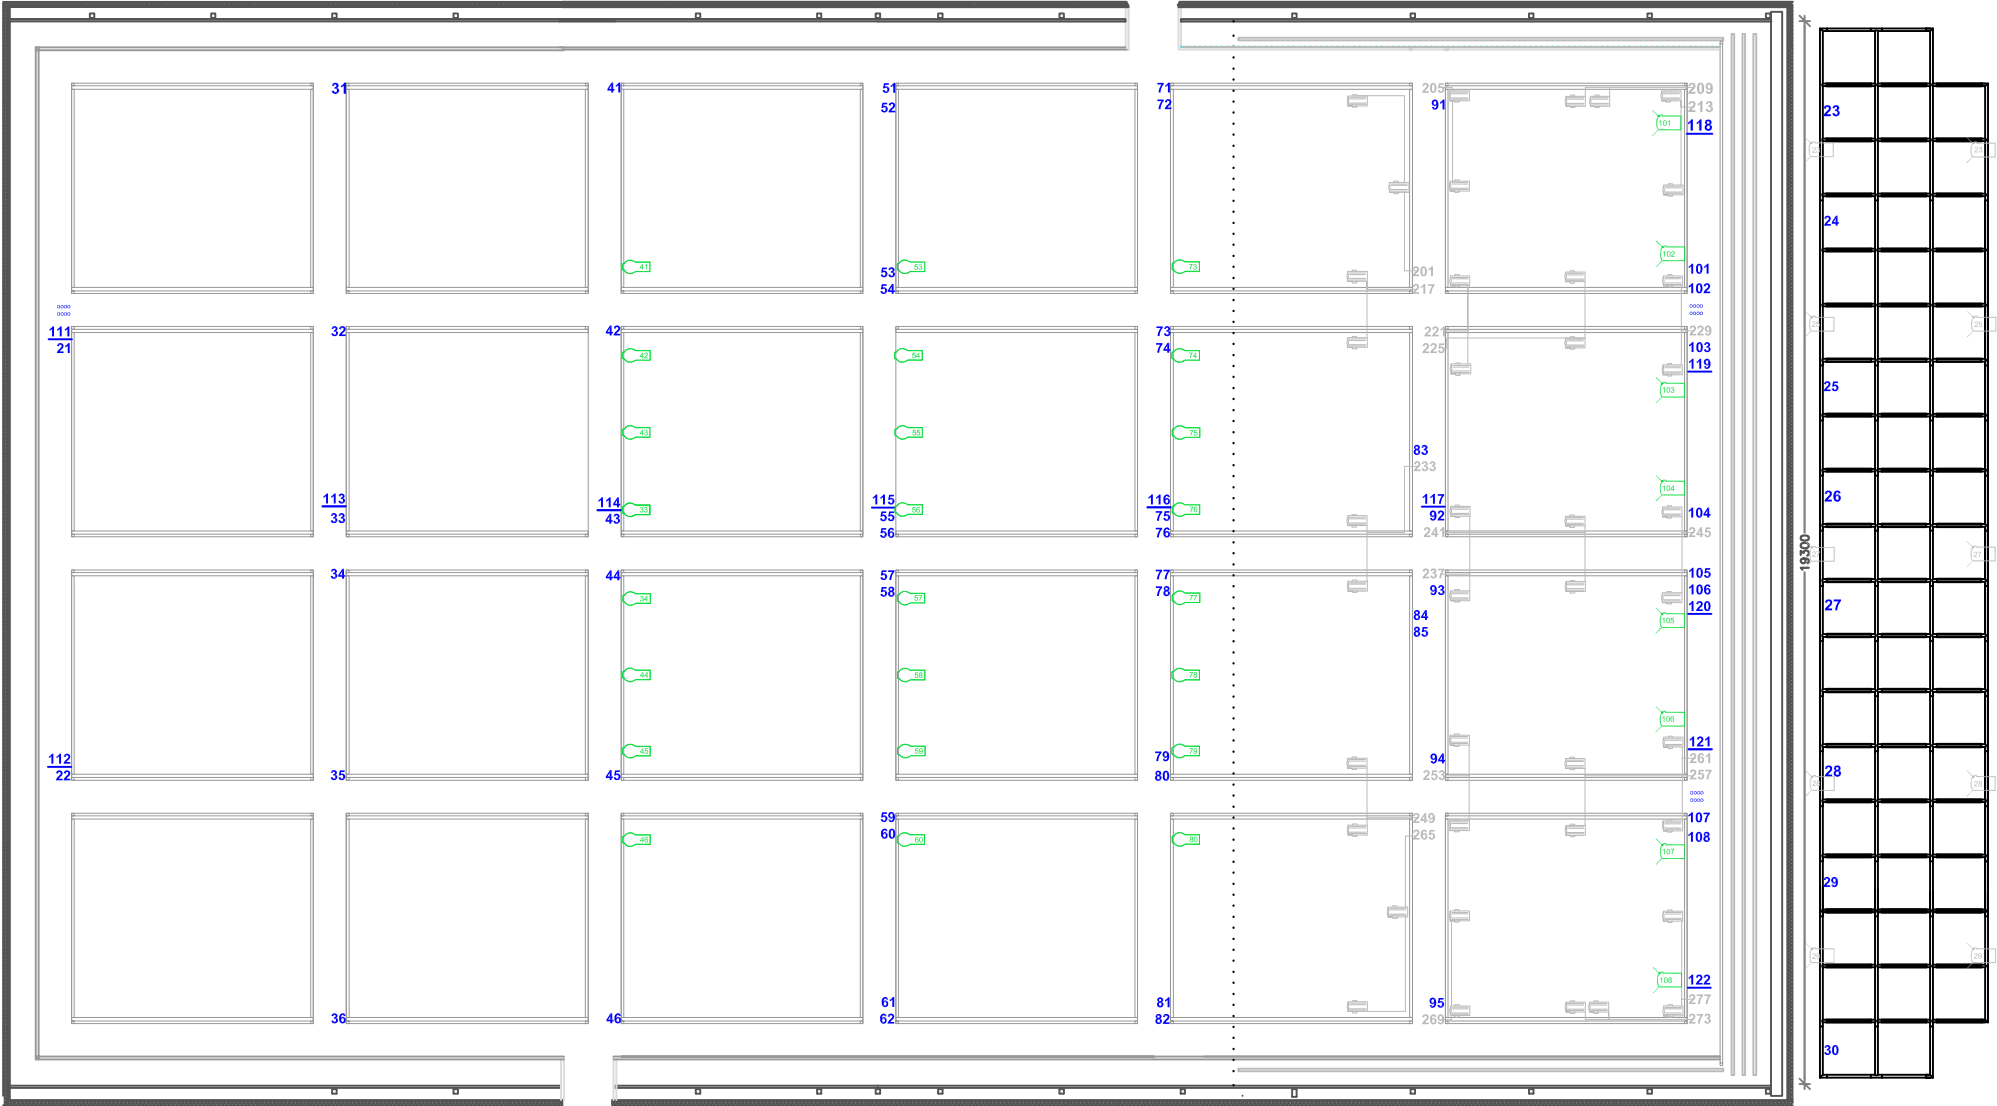

19300

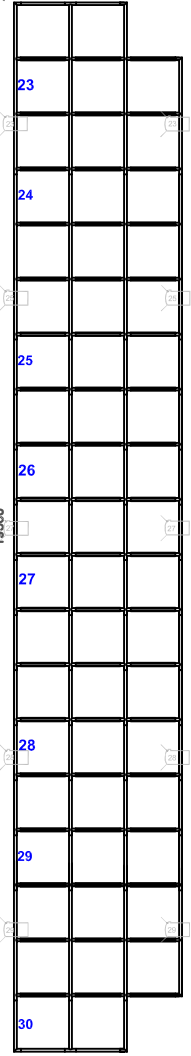

zijpodium R
 123 137
 124 138
 125 139
 0000 0000

kabelgoot
 140 146
 141 147
 142 148

Los licht


Vast licht

vrije hoogte podium: 1030 achter/zijpodium: 737

1-7 Zaallicht
8-9 Podiumlicht
 Dimmer 3.5 kW
 Dimmer 5 kW
 Dimmer Nexera
 Patch 151-164



Prof Selecon 1kW
 14-35°

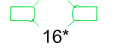

PC ADB 2kW
 5-65°



PC Selecon 1kW
 7-56°



Prof NH 1kW
 12-24°



Par ETC 575W



Wybron Nexera 650 W
 12-32°

