


Dimmer 5 kW
 Dimmer 3.5 kW
 Dimmer lichtplan 3.5 kW
 Dimmerpatch 3.5 kW
 Dimmer vast licht 3.5 kW
 (Nexera/gobospots/PC achterpodium)

Zaallicht 1 t/m 8
 Zaallicht beneden 1-6-7-8
 Podiumlicht 9 & 10
 Telefoon al uit? 11
 Gobospot 12
 Patch 241 t/m 256

DMX aansluiting
 230V schuko
 125A krachtstroom
 16A audiostroom

zijpodium L
 181 221
 182 222
 183 223

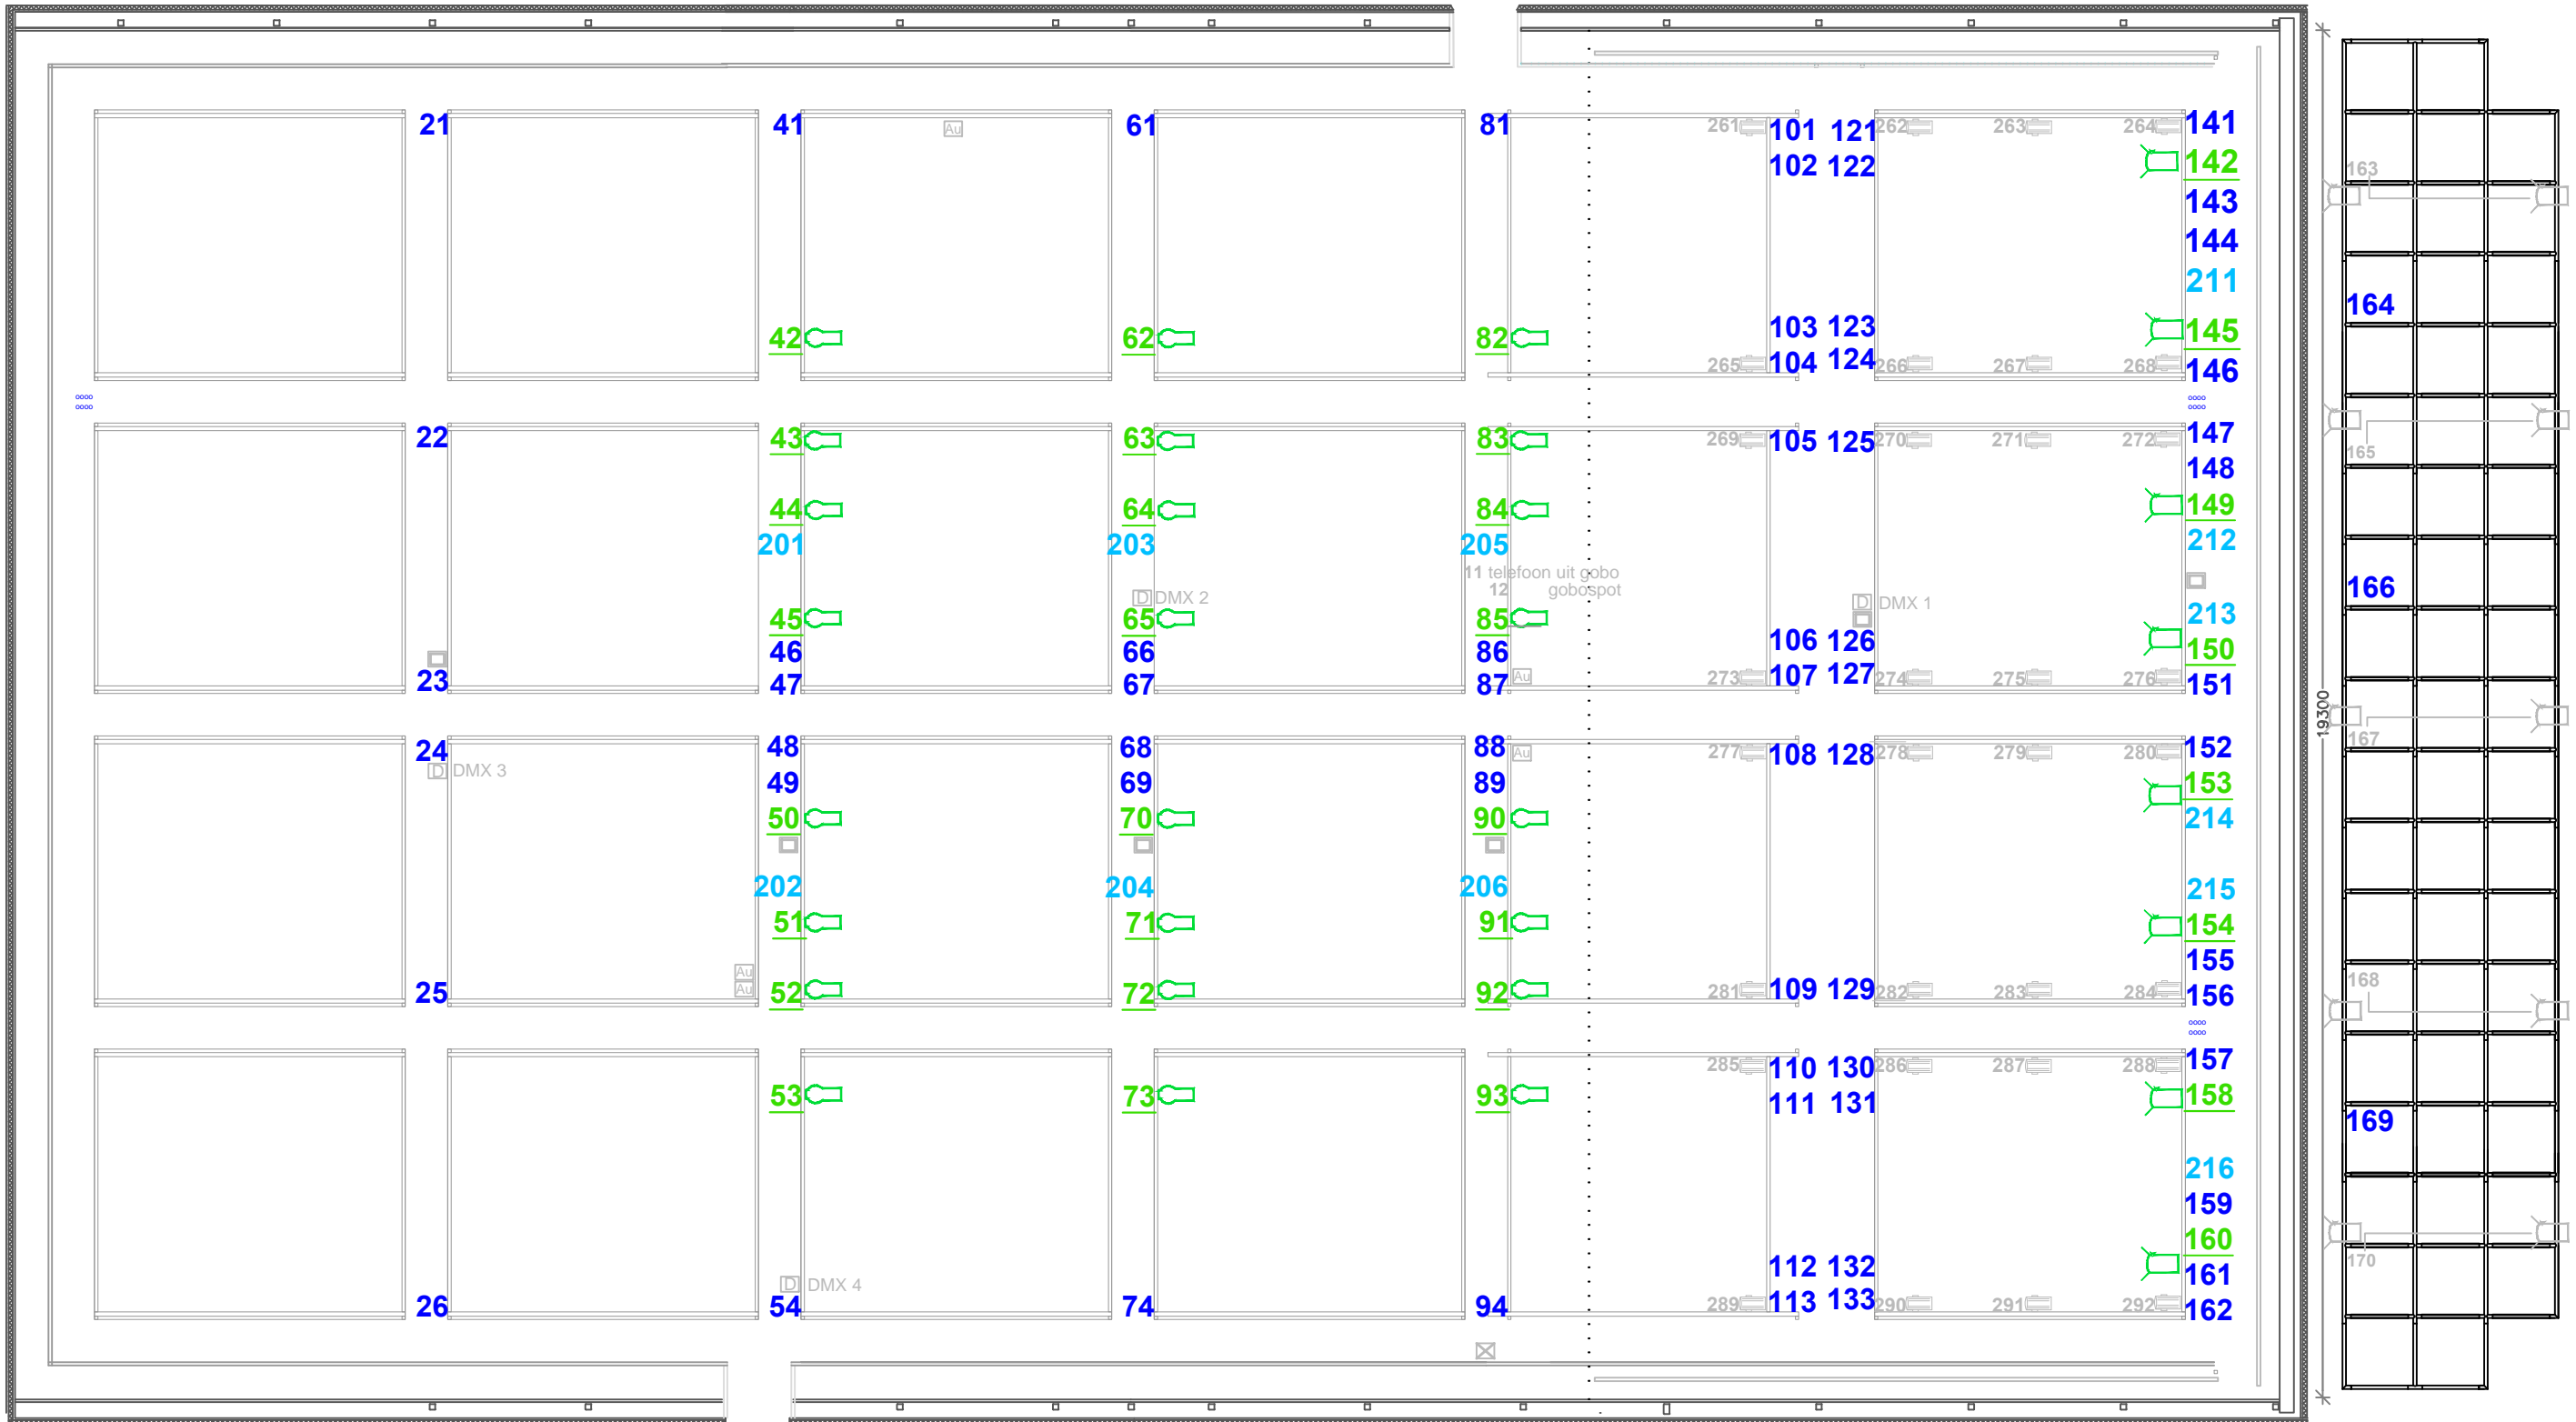

Los licht

24* Prof Selecon 1kW 14-35°	16* PC Selecon 2kw 5-65°	10* PC Selecon 1kw 7-56°
12* Prof NH 1kW 12-24°	24* Par ETC 750W	32* ETC D60

Vast licht

kabelgoot podium voor 191 192 193
 podium achter 194 195 196

vrije hoogte podium: 1030 achter/zijpodium: 737

zijpodium R
 171 231
 172 232
 173 233

DMX 261-484 / Ch 261-292

